



NOTE: HATCHED AREA PART OF
A SEPARATE DP APPLICATION

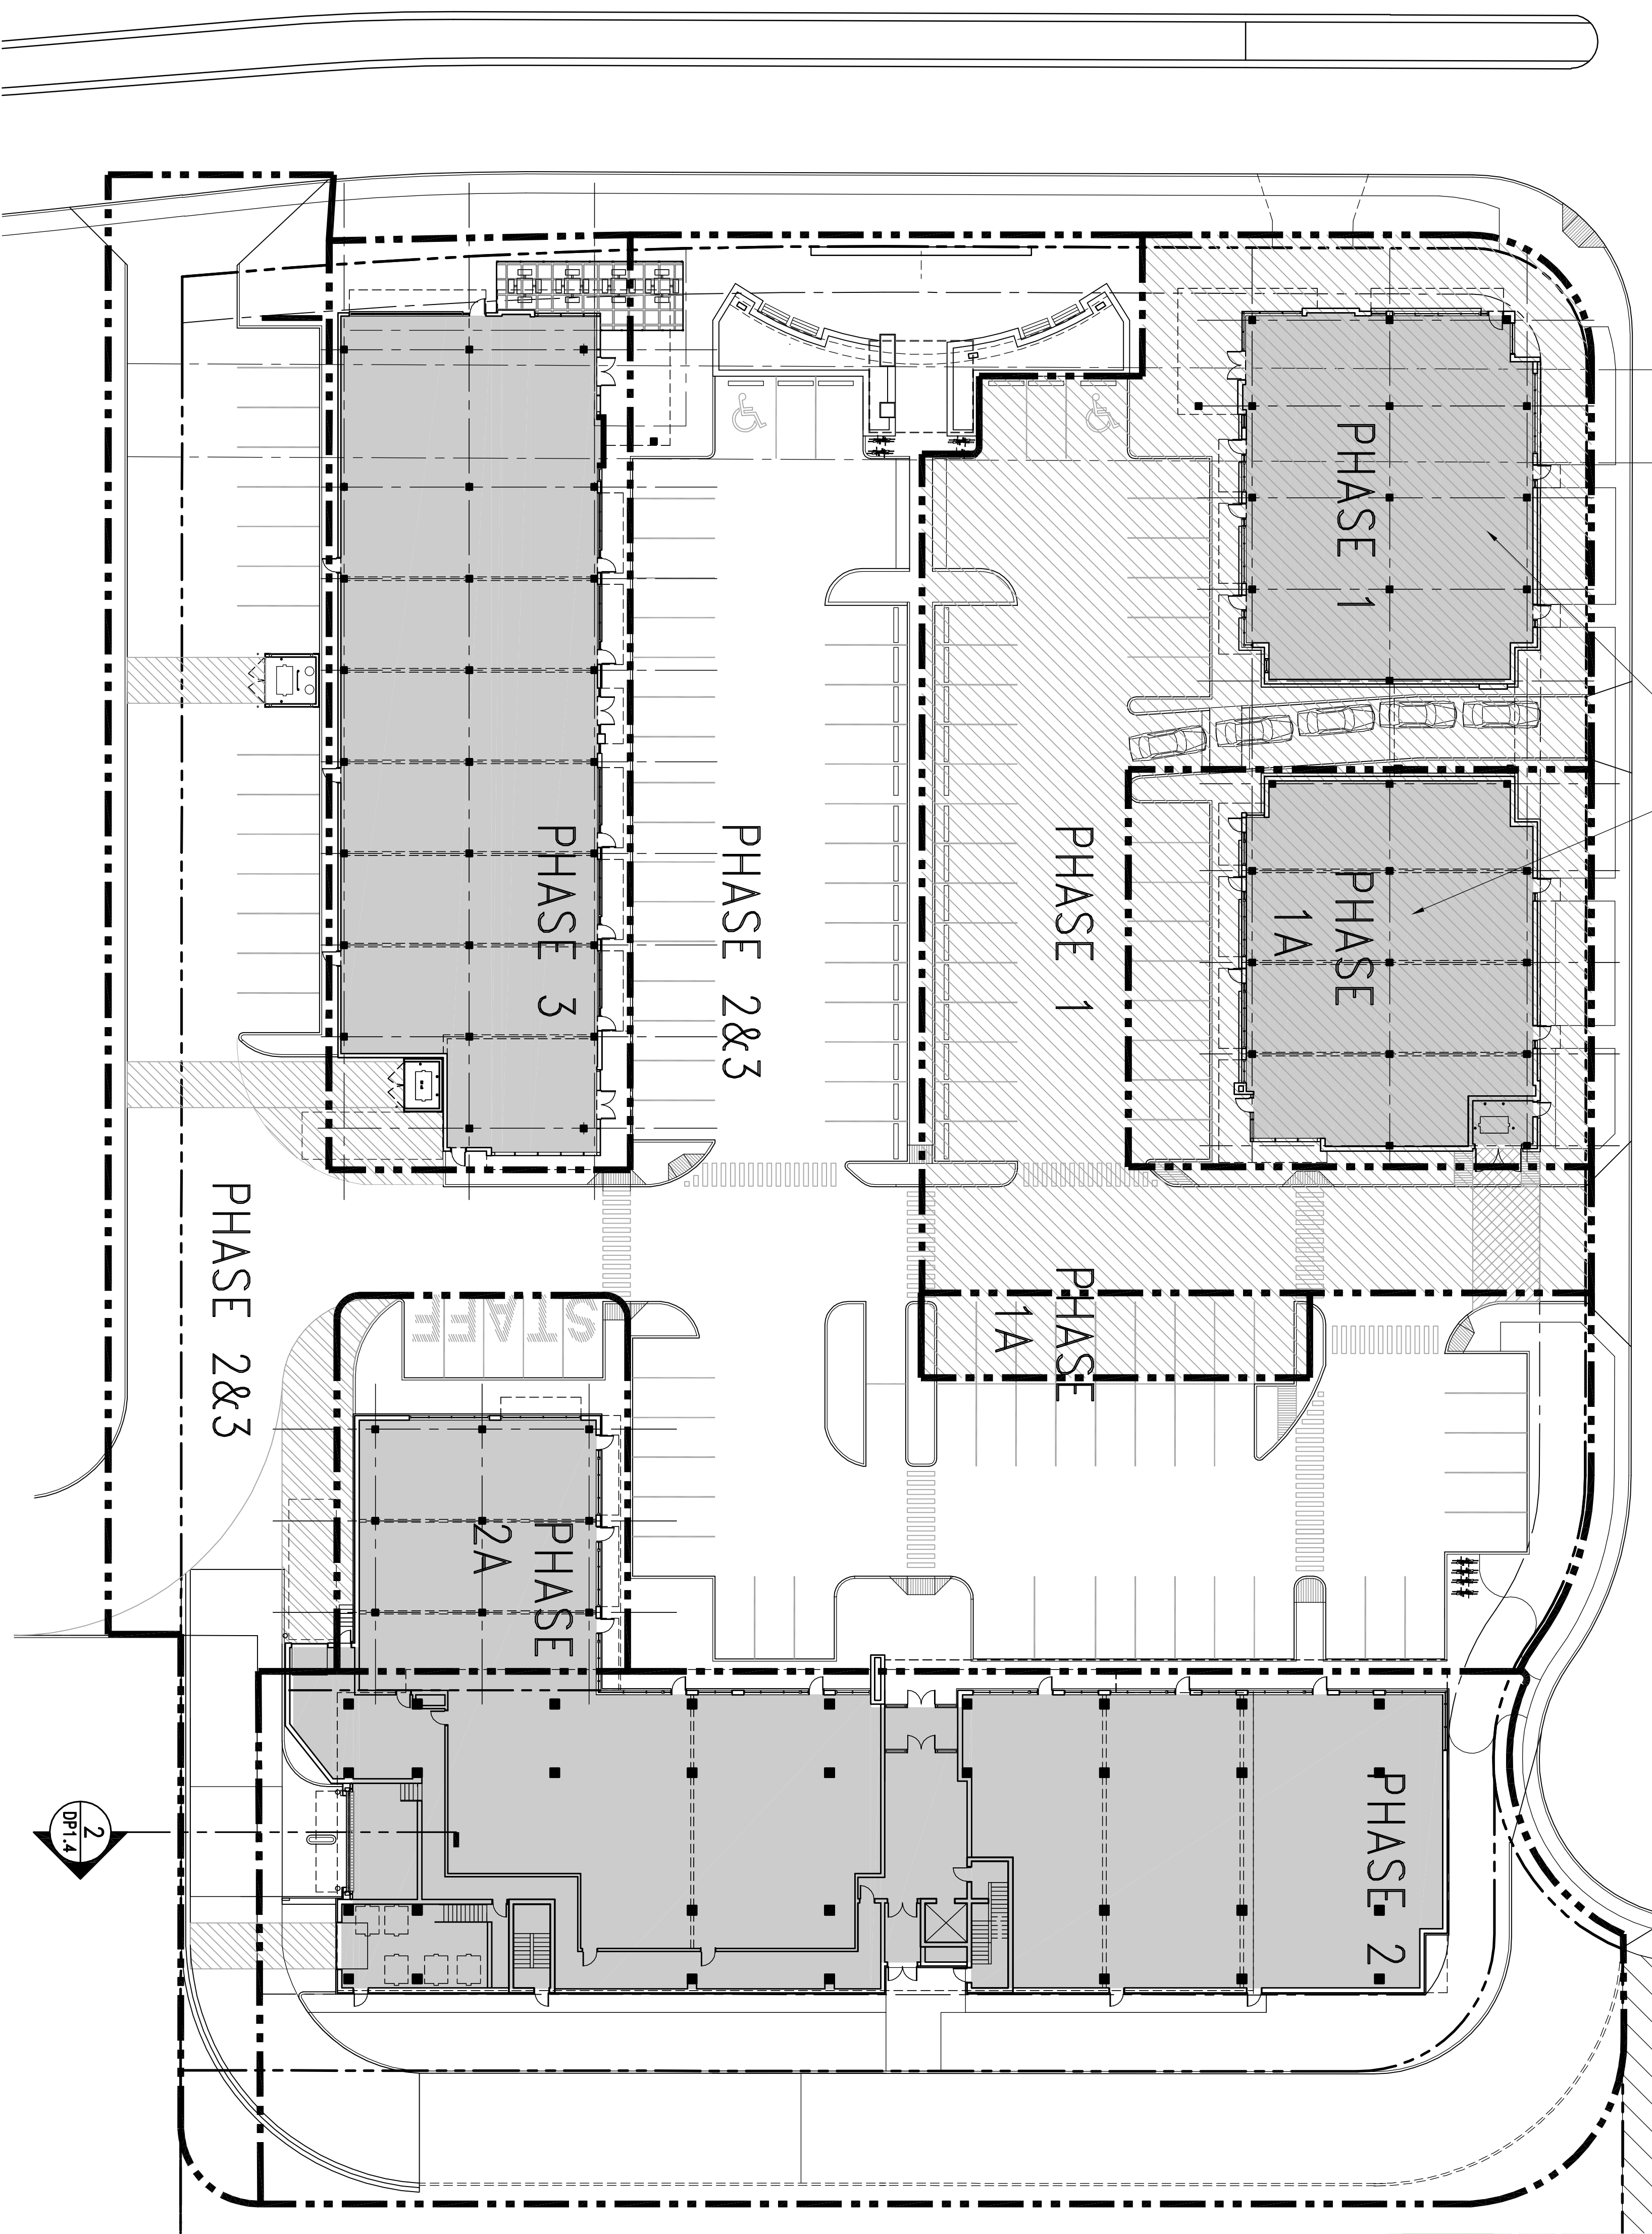

1 PHASING PLAN
DP1.1 SCALE: 1:250

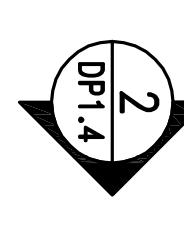


2 VICINITY MAP
DP1.1 SCALE: N.T.S

BKDI
ARCHITECTS
300, 640 – 8th Avenue SW
Calgary, Alberta
Canada T2P 1G7
Tel: 403.233.2525
Fax: 403.262.2055
Web: www.bkdi.com

NOT FOR CONSTRUCTION

This drawing must not be scaled.
The contractor shall assume and disburse responsibility for the accuracy of the information and dimensions shown on this drawing. All errors and omissions must be reported to the Architects immediately. This drawing is the exclusive property of the Architects and must not be reproduced without their written permission.
© BKDI ARCHITECTS

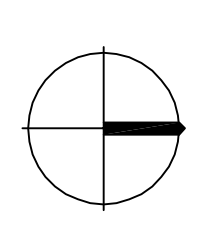

Issue No.	Date	Description
01	2010-09-23	DEVELOPMENT PERMIT

client
BRL-MOR DEVELOPMENTS



project title
WEST 85th

**862 85th STREET SW
CALGARY, AB**

drawing title
SITE PHASING PLAN

scale:	1:250
drawn by:	NB
checked by:	SP
project no.:	209-030
date issued:	2010-02-02
re-issue no.:	
sheet no.:	DP1.1