



WEST SPRINGS
CALGARY, ALBERTA

LAND USE REDESIGNATION,
OUTLINE PLAN &
EXISTING SITE CONDITIONS

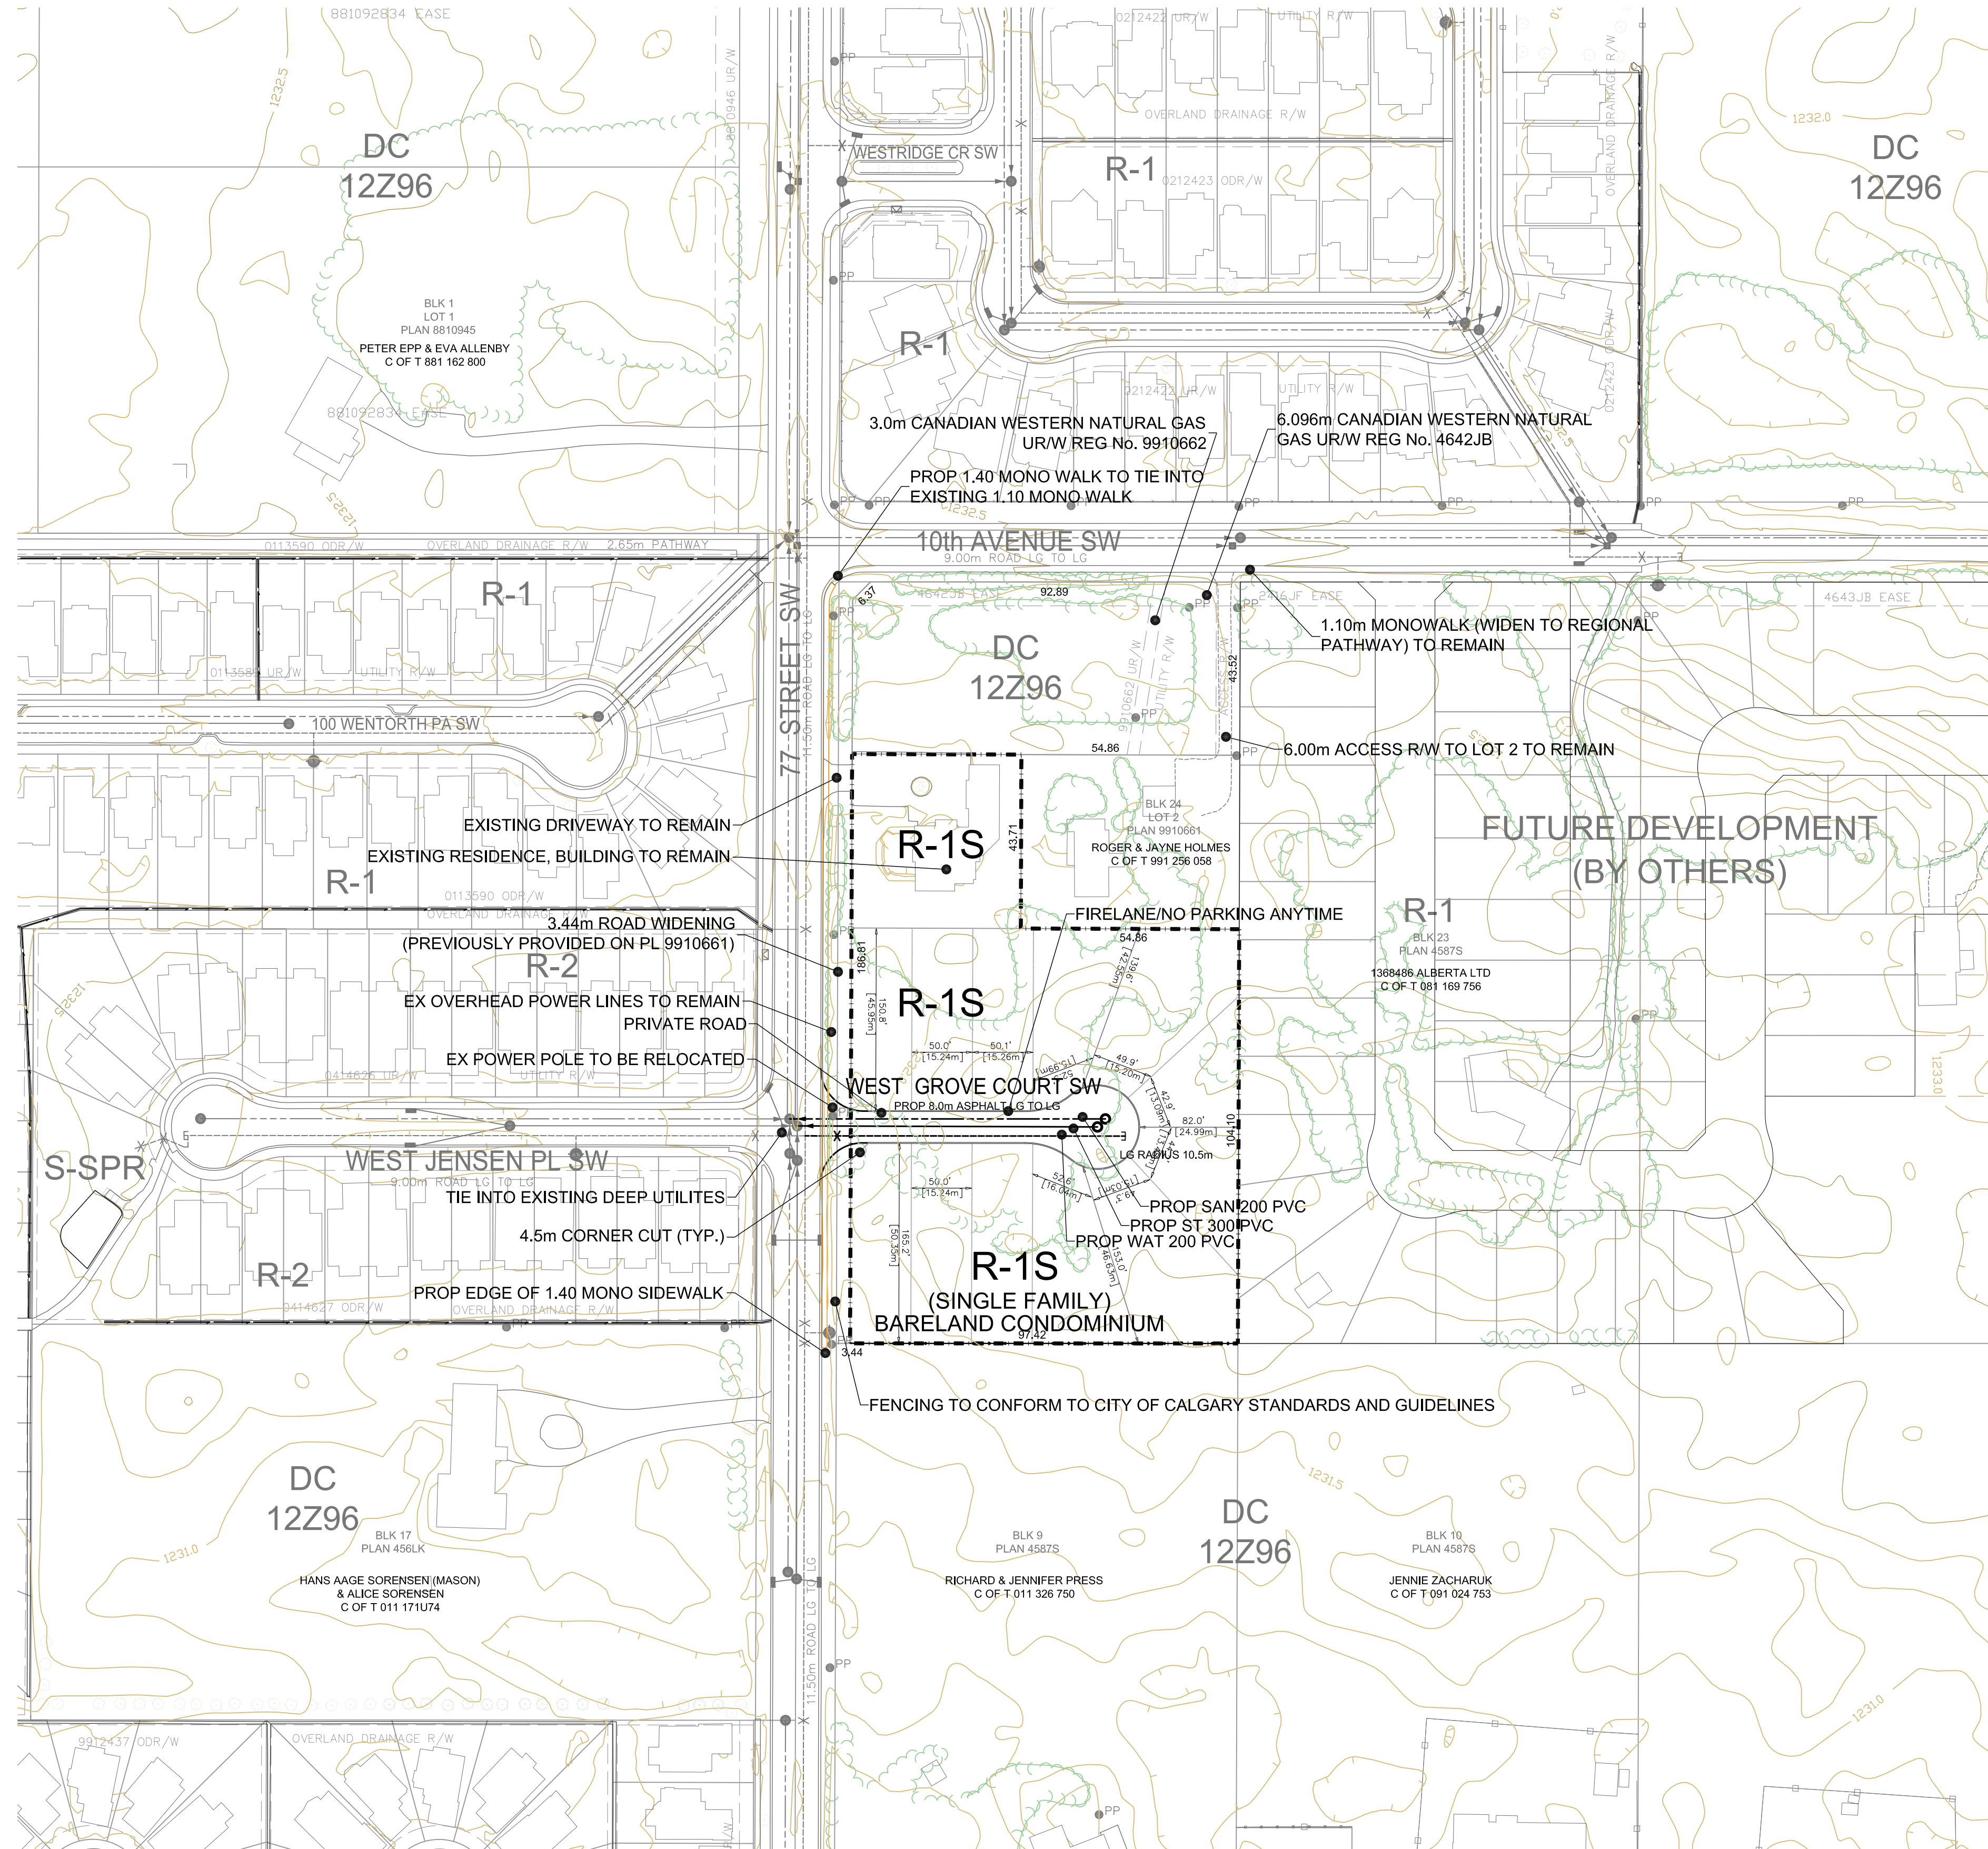

NOTE:
10 AVENUE S.W. CLOSED WEST
OF COACH HILL ROAD S.W.

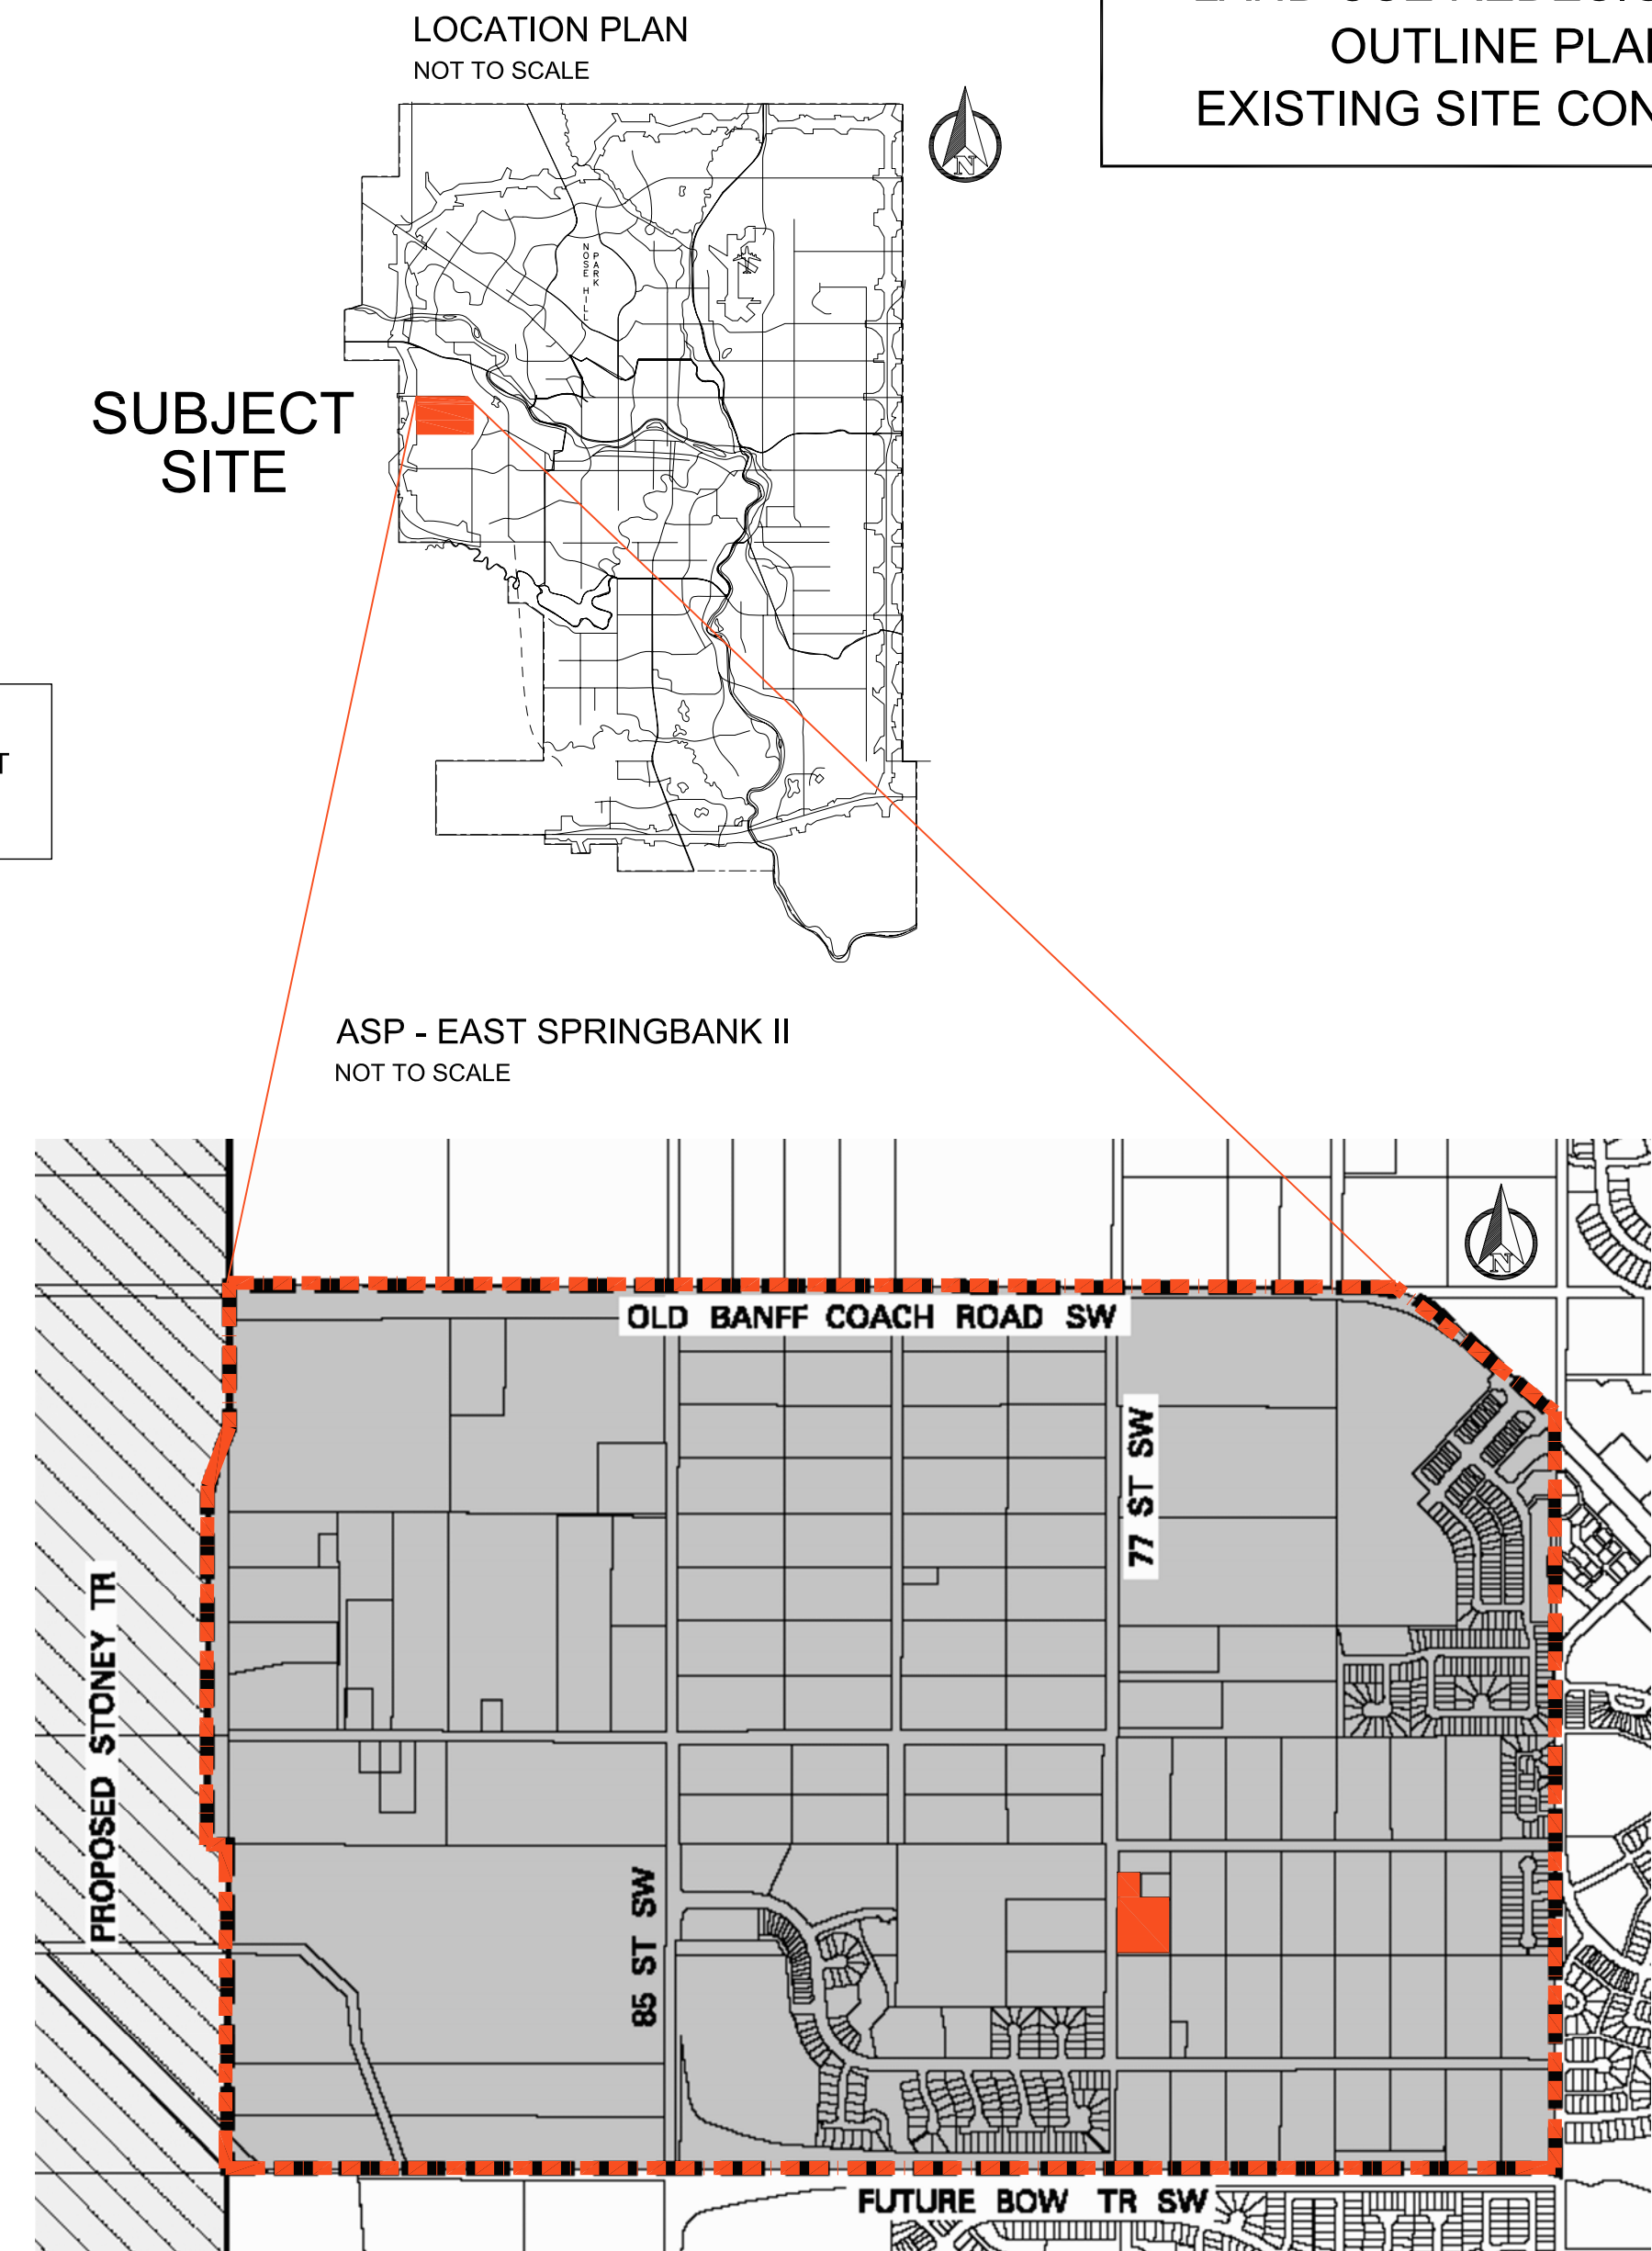

LEGEND - OUTLINE PLAN STATISTICS

--- OUTLINE PLAN BOUNDARY	1.20ha± / 2.97ac±	100.0%
R-1S RESIDENTIAL SINGLE DETACHED : R-1S R-1S ANTICIPATED DENSITY - 13 UNITS/1.122ha = 11.59 UNITS per ha / 4.69 UPA	1.122ha± / 2.77ac±	93.5%
ROADWAY	0.08ha± / 0.197ac±	6.5%

SW 22-24-2-5
1010 77 STREET SW
CALGARY, ALBERTA

DATE : OCTOBER 2012 SCALE : 1:1000



PROJECT No : W679-003 **FIGURE 1.0**